


TRACT 10423
(SEE SHEET 9 OF 11)

CURVE DATA						
CURVE	Δ	R	L	T	C	C.BEARING
36	90° 00' 00"	7.614	11.960	7.614	10.768	N 44°59'14" E
37	90° 00' 38"	4.588	7.207	4.589	6.489	S 45°01'05" E
38	90° 00' 00"	16.764	26.333	16.764	23.708	S 45°01'24" E
39	30° 22' 44"	16.764	8.888	4.551	8.875	N 74°50'01" W
40	15° 48' 50"	16.764	4.627	2.328	4.612	N 51°44'14" W
41	35° 45' 34"	16.764	5.408	6.096	8.821	S 44°58'36" W
42	08° 02' 52"	16.764	2.355	1.179	2.353	N 04°02'50" W
42A	241° 03' 41"	12.192	51.295	20.673	21.003	N 59°29'33" W
43	50° 15' 00"	12.192	10.693	5.718	10.353	N 25°06'06" E
44	22° 05' 23"	12.192	4.701	2.380	4.672	N 61°16'23" E
45	37° 25' 28"	12.192	7.964	4.130	7.823	S 88°08'06" E
46	27° 34' 51"	12.192	5.869	2.992	5.812	S 56°27'57" E
47	95° 19' 24"	12.192	20.284	13.381	18.024	S 04°59'11" W
48	08° 23' 24"	12.192	1.785	0.894	1.784	S 56°50'35" W
49	61° 03' 41"	11.430	12.181	6.741	11.613	S 30°30'27" W
50	90° 00' 00"	4.572	7.182	4.572	6.466	S 45°01'24" E
51	90° 00' 00"	4.877	7.661	4.877	6.897	S 44°58'36" W
52	60° 00' 00"	12.192	12.767	7.039	12.192	N 30°01'24" W
53	240° 00' 00"	12.192	51.070	21.117	21.117	S 59°58'36" W
54	05° 20' 03"	12.192	1.135	0.568	1.135	N 57°21'22" E
55	103° 18' 49"	12.192	21.984	15.414	19.125	N 03°01'56" W
56	14° 18' 56"	12.192	3.046	1.531	3.038	N 55°46'56" E
57	49° 28' 13"	12.192	10.527	5.617	10.203	N 87°40'30" E
58	19° 07' 50"	12.192	4.071	2.055	4.052	S 58°01'28" E
59	48° 26' 09"	12.192	10.307	5.484	10.003	S 24°14'28" E
60	90° 00' 00"	4.877	7.661	4.877	6.897	S 45°01'24" E
61	89° 59' 22"	6.096	9.574	6.095	8.620	N 44°58'55" E

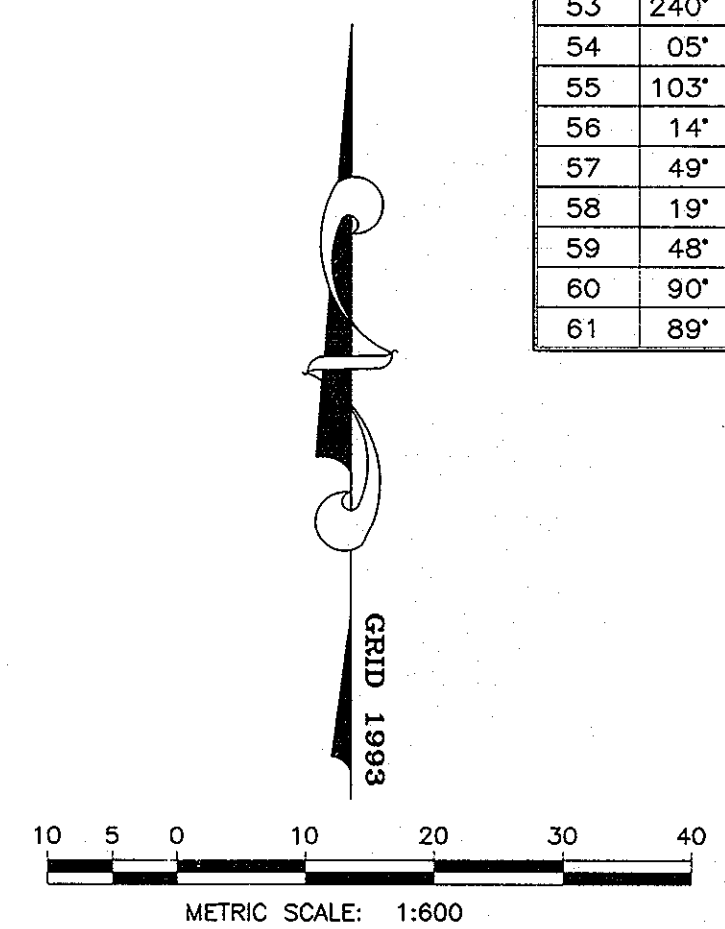

CERTIFICATION	
<p>I, FRANK L.G. CASTRO, hereby certify that this map was prepared by me or under my direct supervision that it is based upon a field survey made in MARCH 27, 2011 in conformance with all applicable laws and regulations. That I am responsible for the accuracy of all data and information shown hereon, I also certify that all the monuments are of the character and occupy the position indicated on this map.</p> <p><i>Frank L.G. Castro</i> FRANK L.G. CASTRO, PLS NO. 19 DATE 0-2-12</p>	<p>FRANK L.G. CASTRO PROFESSIONAL LAND SURVEYOR ISLAND OF GUAM</p> <p>EXP: APRIL 30, 2013</p>
<p>Approval Pursuant to Title 21, Guam Code Annotated, Chapter 62, Subdivision Law</p> <p><i>Marvin Q. Aguilar</i> MARVIN Q. AGUILAR ACTING GUAM CHIEF PLANNER</p> <p>DATE 12/6/2012</p>	
<p>This map has been examined for conformance with Title 21, Guam Code Annotated, Chapter 62, Article 2, Uniform Registration System and Regulations thereunder on this 02 day of February 2012.</p> <p><i>Paul L. Santos</i> PAUL L. SANTOS, P.L.S. No. 68, GUAM CHIEF SURVEYOR/CHIEF OF CADASTRE</p>	
<p>FLGC FRANK L.G. CASTRO PROFESSIONAL LAND SURVEYOR NO. 19 ISLAND OF GUAM P.O. BOX 1119, AGANA, GUAM 96832 TEL. NO. 649-4540/4541</p>	
<p>SUBDIVISION SURVEY MAP OF TRACT 10423 (FORMERLY LOT 7128-2) AND TRACT 10424 (FORMERLY LOT 7128-3-R4) MUNICIPALITY OF YIGO</p>	
L.S. 10	SEC. 4
LAND MANAGEMENT NO. 002-FY2012	LOT NO. 7128-2 AND 7128-3-R4
SURVEYOR'S DRAWING NO. FC039-2011	CERTIFICATE OF TITLE NO. REGISTERED ON:
SURVEYOR'S PROJECT NO. FLGC-039-2011	IN THE NAME OF: SEE SHEET 6 OF 11
SCALE: 1:1000 meters	PREPARED FOR, SATISFACTORY TO AND APPROVED BY:
SHEET NO. 10 OF 11	OWNER: SEE SHEET 2 OF 11 DATE